




Proposed South Elevation

South Porch

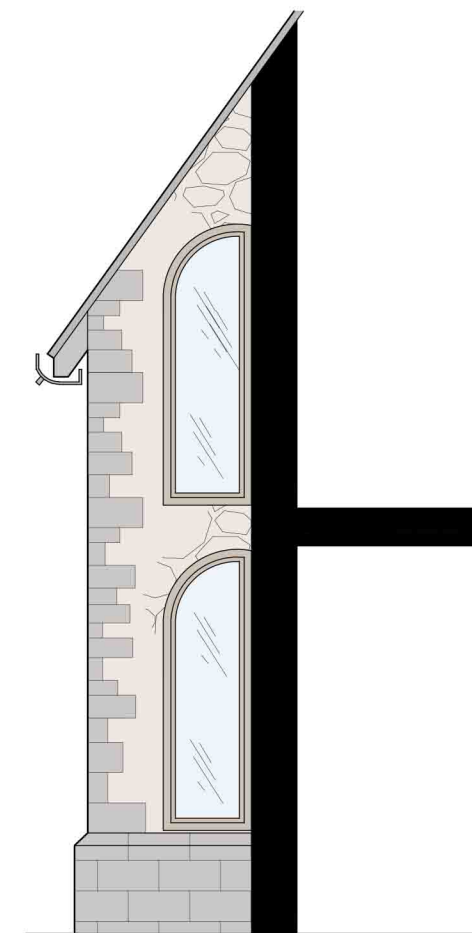

Proposed East Elevation

Existing plans, elevations and sections and levels are extracted from detailed survey drg nos RGL-14-1899-01 to 05, carried out by RGL Surveys Ltd.

Check all dimensions prior to setting out.

Revisions

Rev A	May 15	Additional information. KMH.
Rev B	July 15	Alterations of doors & windows. KMH.

Robin Nugent Architects

Chartered Architects ©
Castle Barn Sedgwick Horsham
West Sussex RH13 6QJ

T: 01403 734858 F: 01403 738368
E: robin@robinnugentarchitects.co.uk
W: www.robinnugentarchitects.co.uk

Client:
The PCC of St Margaret's West
Hoathly, Sussex

Project:
Internal alterations & new facilities

Drawing Title:
Proposed South & East Elevation

Scale: 1:50 **Date:** Mar 15 **Drawn by:** KMH

Drawing No: 14529/504 **Revision:** B

< Original size 60mm - A3 at full size >